
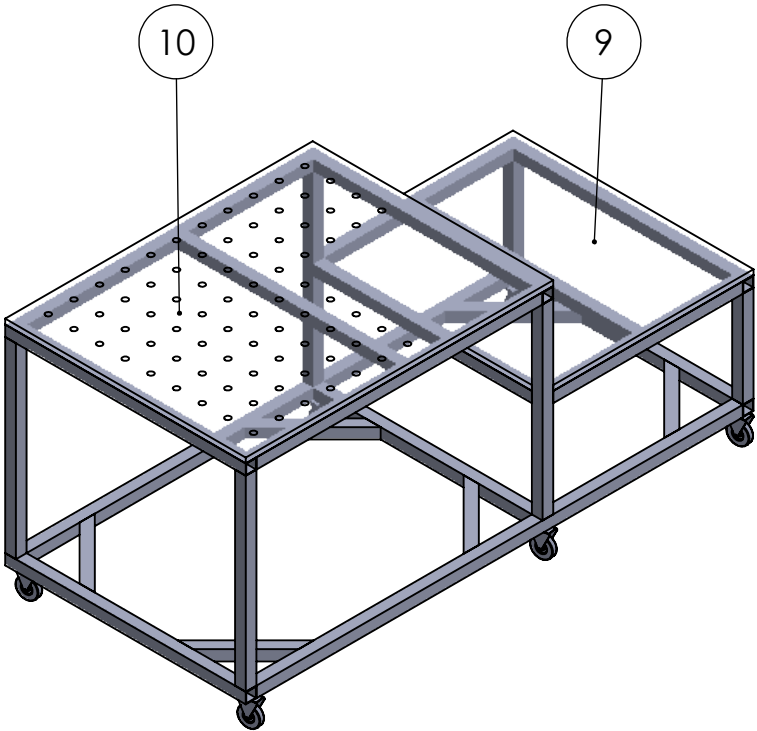


No. ARTICLE	DESCRIPTION	DETAIL	QTE
1	Tube 4040 1820	Ep. 2mm	2
2	Tube 4040 900	Ep. 2mm	5
3	Tube 4040 820	Ep. 2mm	4
4	Tube 4040 1070	Ep. 2mm	2
5	Tube 4040 700	Ep. 2mm	4
6	Tube 4040 710	Ep. 2mm	2
7	Tube 4040 360	Ep. 2mm	2
8	Tube 4040 360 45°	Ep. 2mm	6
9	Plateau 900 790	MDF Ep. 19mm	1
10	Plateau 900 1150	MDF Ep. 19mm	1
11	Roue		6

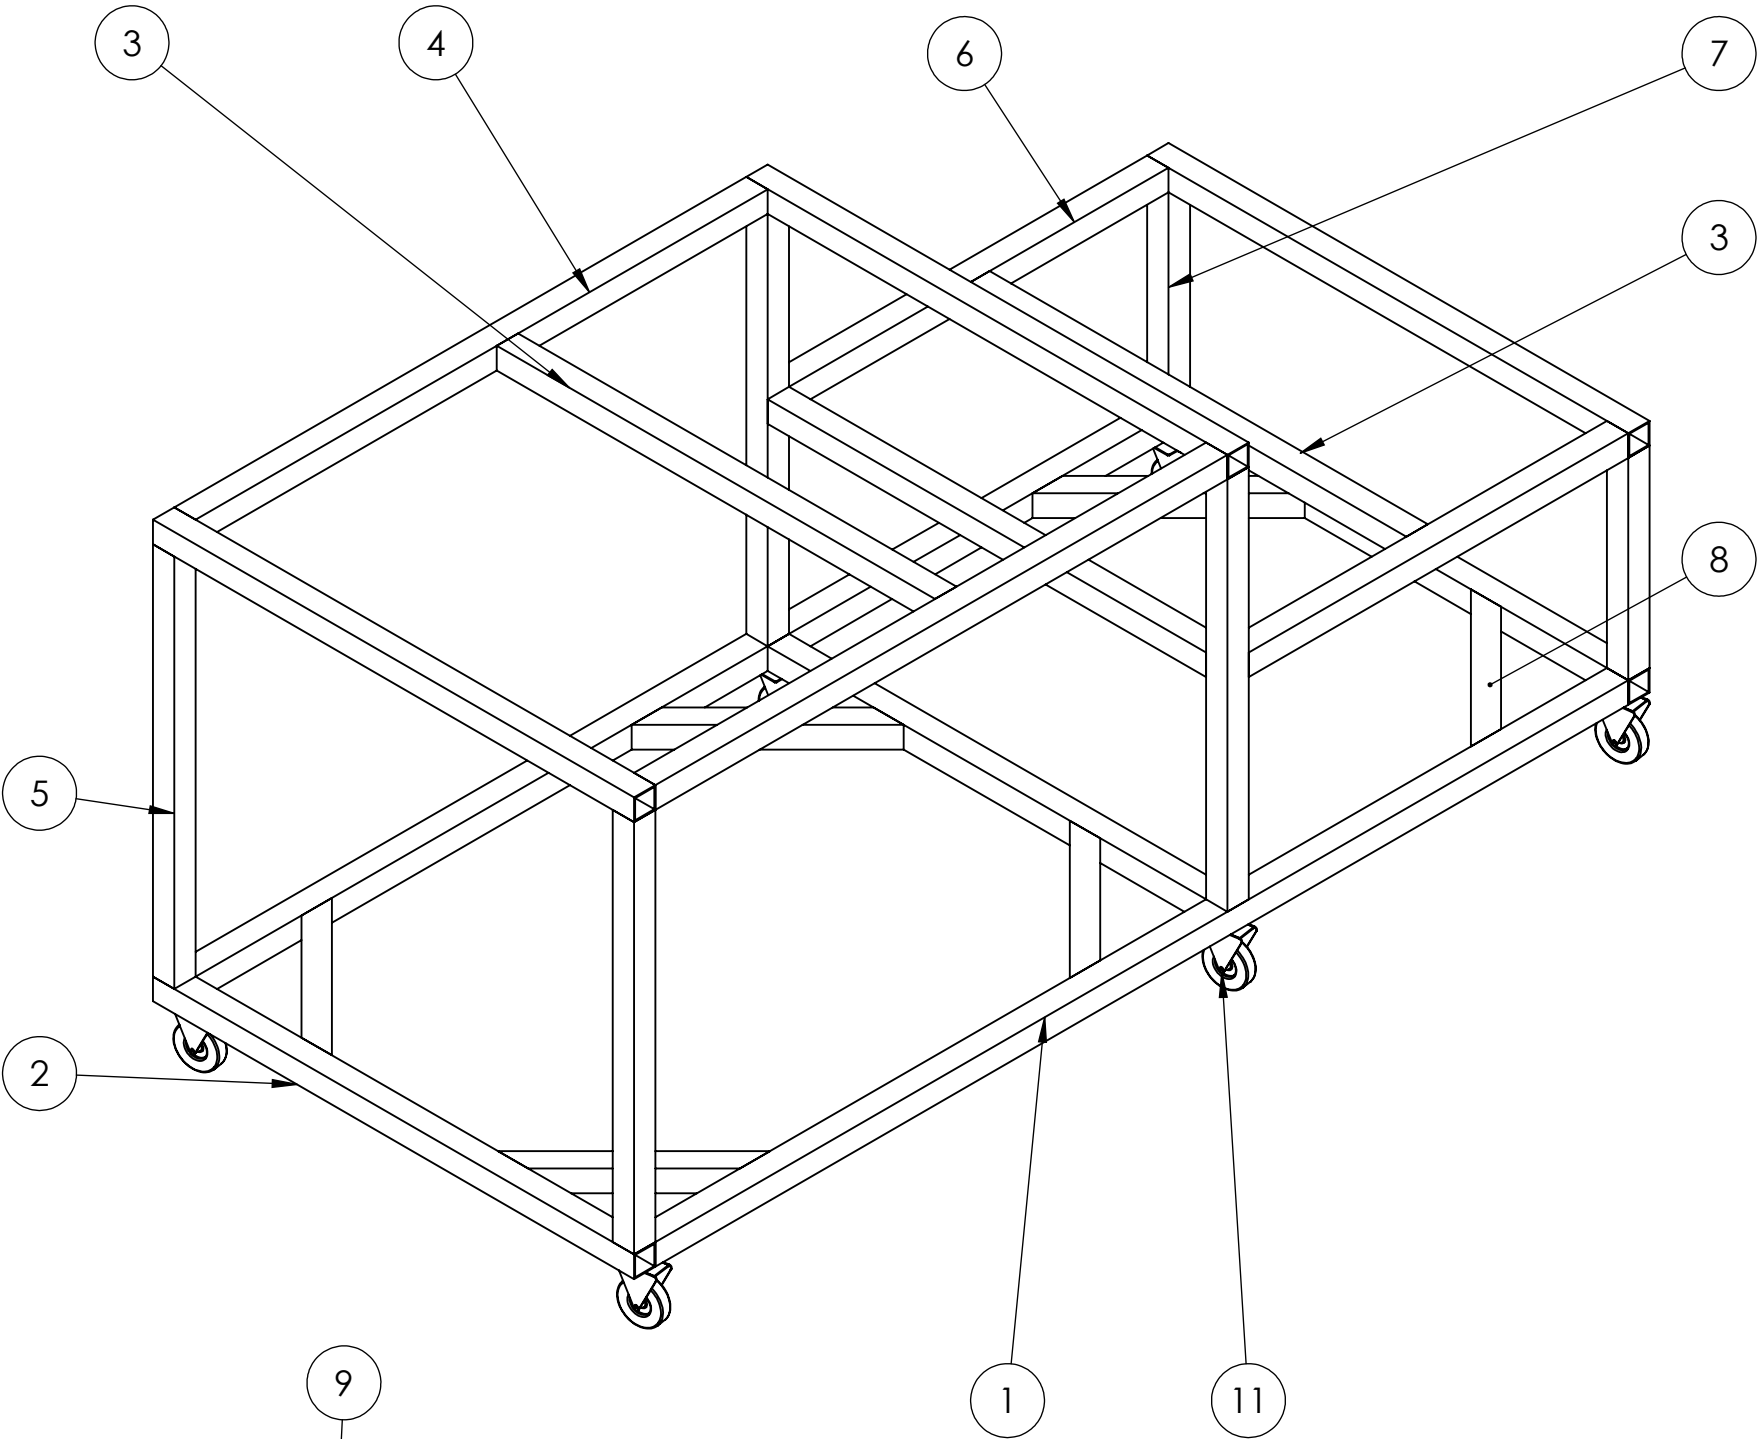

	Etabli MFT	06/2022
Ech. 1:10	nicolas.guischet@free.fr	
FEUILLET N° 1/2	Structure Métal Nomenclature	